


COMMUNE DE BEAUGENCY

PLAN DE BORNAGE ET DE MASSE DU LOT 54

Echelle : 1/250

PLAN DE SITUATION

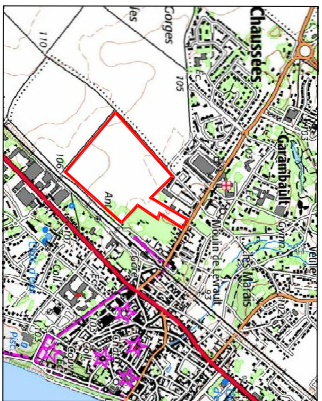



PLAN D'ENSEMBLE



LEGENDE

- The diagram shows a rectangular plot with several labeled zones and infrastructure elements:

 - Point de délimitation**: Indicated by a pink square icon at the top right corner.
 - Haie végétale à la charge de l'aménageur**: A green hatched area along the top boundary.
 - Grillage en limite**: A green dotted area along the top boundary.
 - Haie végétale à la charge de l'aménageur**: A green hatched area along the right boundary.
 - grillage en retrait d'un mètre**: A green dotted area along the right boundary.
 - Canalisation EU**: A brown line running horizontally across the middle of the plot.
 - Regard de visite EU**: A brown circle with a diagonal slash, located on the brown line.
 - Boîte de branchement particulier EU raccourcée par Ø125**: A brown circle, located below the brown line.
 - Réseau AEP**: A blue line running vertically on the left side.
 - Citerneau à chaque lot**: A blue circle with a cross, located on the blue line.
 - Réseau FT**: A green line running vertically on the left side.
 - Regard 30x30 à chaque lot**: A green circle with a cross, located on the green line.
 - Réseau EDF**: A red line running vertically on the left side.
 - Coffret EDF à chaque lot**: A red square with a cross, located on the red line.
 - Réseau gaz**: A yellow line running vertically on the left side.
 - Coffret GAZ à chaque lot**: A yellow square with a cross, located on the yellow line.
 - Candélabre**: A pink line with a hook-like end, located on the far left.
 - Calcaire sablé**: A yellow hatched area at the bottom right.
 - Enrobé**: A grey hatched area at the bottom right.
 - Espace vert**: A green hatched area at the bottom right.
 - Place de midi**: A green triangle with a black outline, located at the bottom center.
 - Cote périmétrique**: A green line with a cross, located at the bottom left.
 - Corridor biologique à la charge de l'aménageur**: A green hatched area along the bottom boundary.

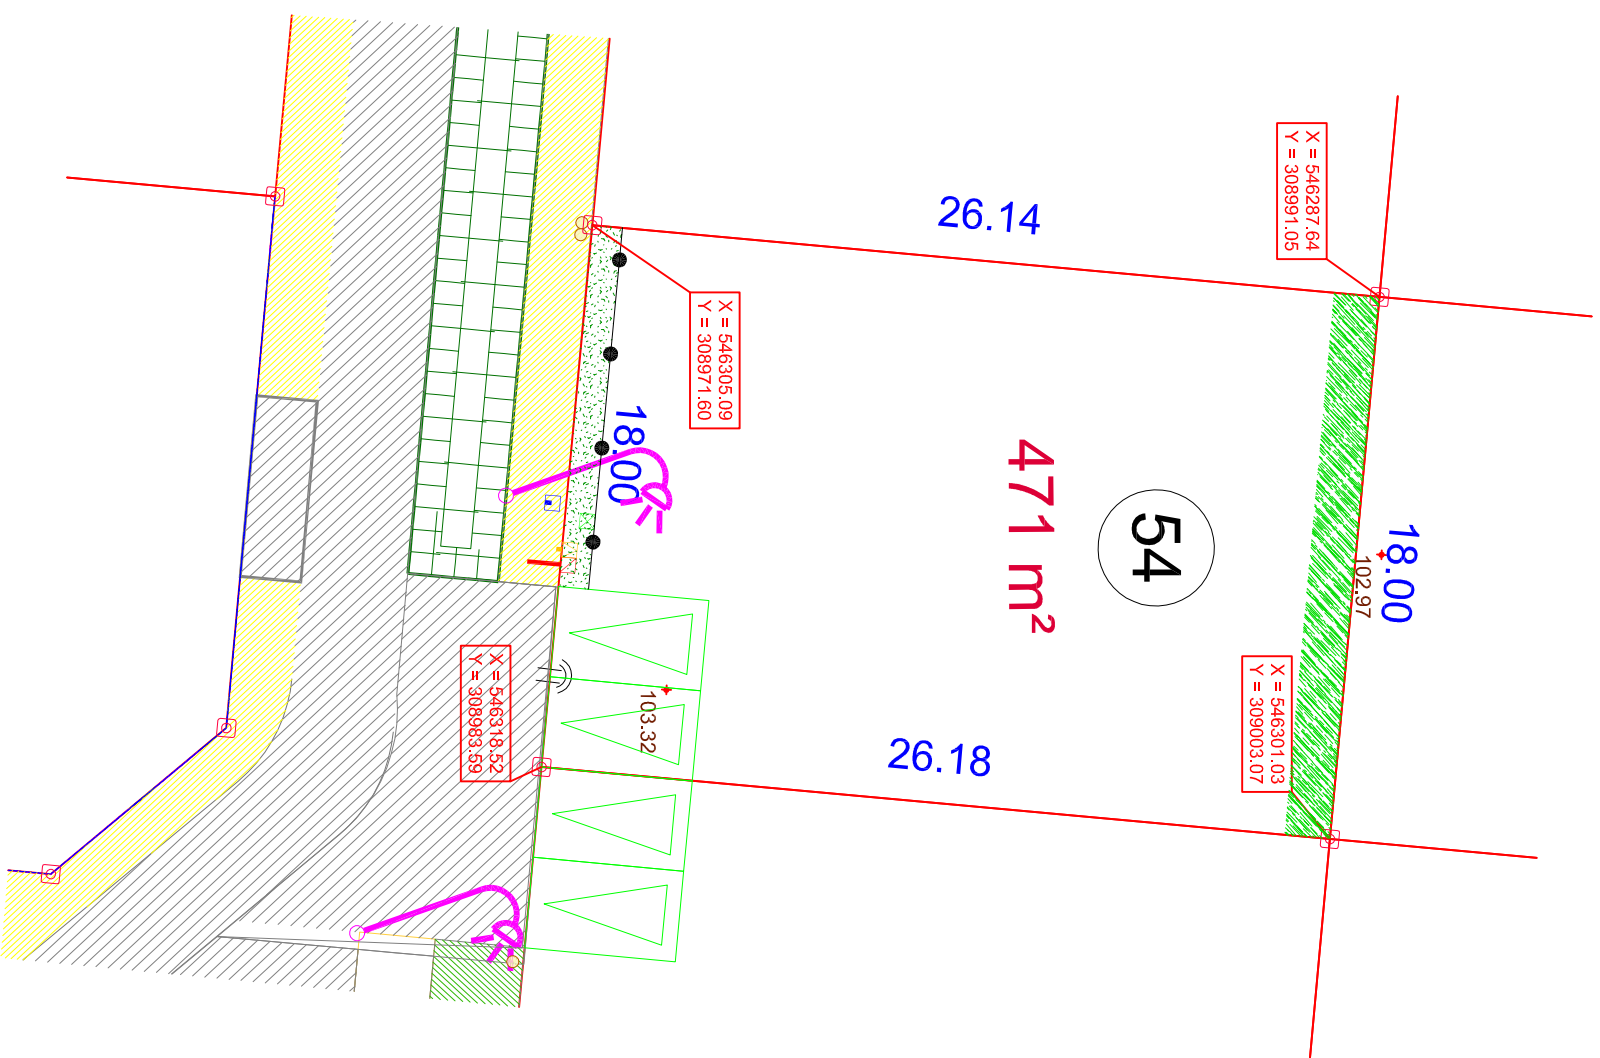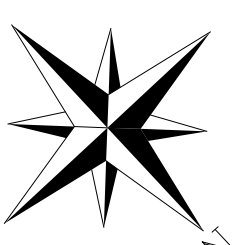

S.C.P. PERRONNET - LUCAS - Géomètre-Expert
Bureau Principal : Bureau Secondaire :

Bureau Principal : 23 Rue de la Cordonnerie
45190 BEAUVENÇY
Tél: 02.38.44.96.04
cabinet.perronet@geometre-expert.fr

Bureau Secondaire : 14 avenue d'Orléans
41600 LAMOTTE BEUVRON
Tél: 02.54.88.05.71

Dossier N° 92-0377
dessiné le 21.11.2018

Plan réalisé d'après plan projet

NOTA : Le nivellement est rattaché au N.G.F.,
 NOTA : Le présent plan est dressé avant travaux et seul un levé topographique pourra servir au Permis de Construire
 NOTA : La position des branchements est indicative